


**NOTES:**  
 1. This drawing is a site plan and does not show the location of any buildings or structures.  
 2. The site plan is based on the information provided by the client and is not a guarantee of accuracy.  
 3. The site plan is subject to change without notice.  
 4. The site plan is not to be used for any other purpose without the written consent of the architect.



**LEGEND**

- SMA ACCESS RPADS ACCESSIBILITY BY HGV's VEHICLE ACCESS- REFER TO LIDL SPECIFICATION DRAWING
- DETAILED LANDSCAPE AREAS - REFER TO LANDSCAPE ARCHITECTS DRAWINGS FOR DETAILS
- CONCRETE RAMP

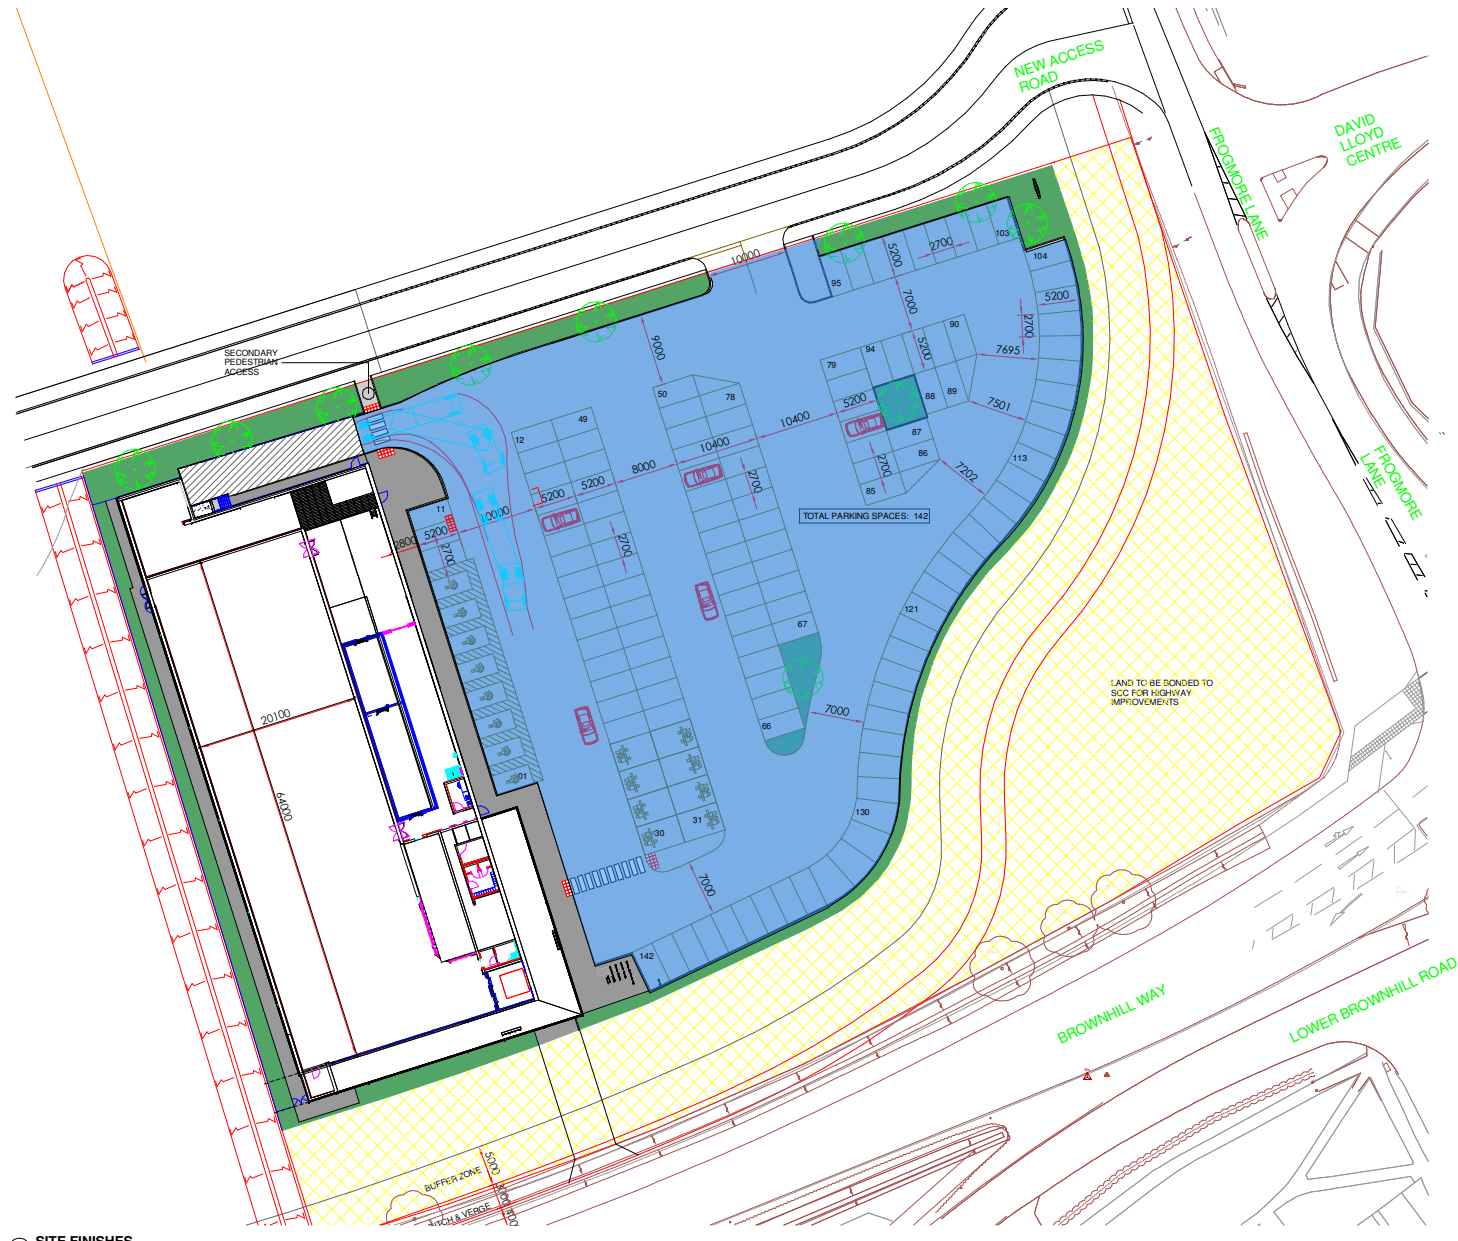

**1 SITE FINISHES**  
 1: 200

Drawing No.	Planning
Client	LIDL UK COMB - FOODS PARK, BROWNHILL WAY, HATFIELD, SOUTHGTON, HERTS, UK
Project Name	NEW LIDL STORE, BROWNHILL WAY
Drawing Title	SITE FINISHES

Project No.	17100
Drawing No.	AD 114
Client	LIDL
Project Name	SN
Date	10 May 2018
Scale of plan	1: 200

**ONE DESIGN**  
 ARCHITECTURAL SERVICES

  
 Chartered Institute of  
 Architectural Technologists  
 Registered Practitioner

One Design Architectural Services Ltd  
 10th Floor, One Design Building  
 Westholme, 20017 700  
 Tel: 01274 634188  
 www.one-design.co.uk  
 info@one-design.co.uk

Registered in England & Wales No. 1010012